




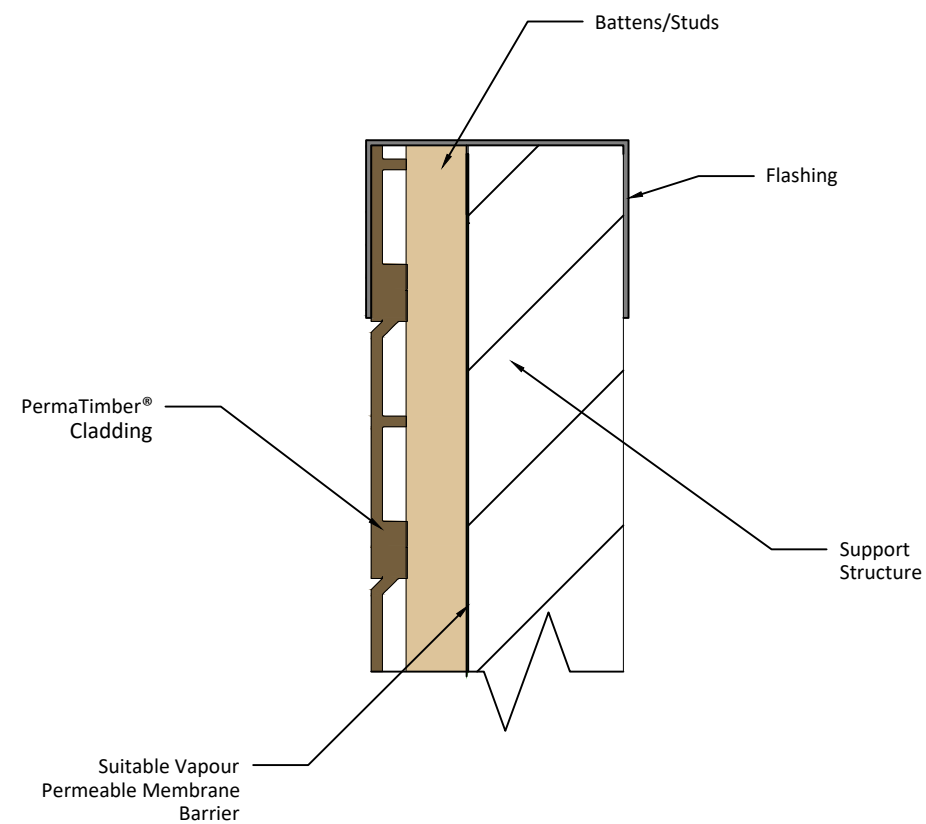


Parapet

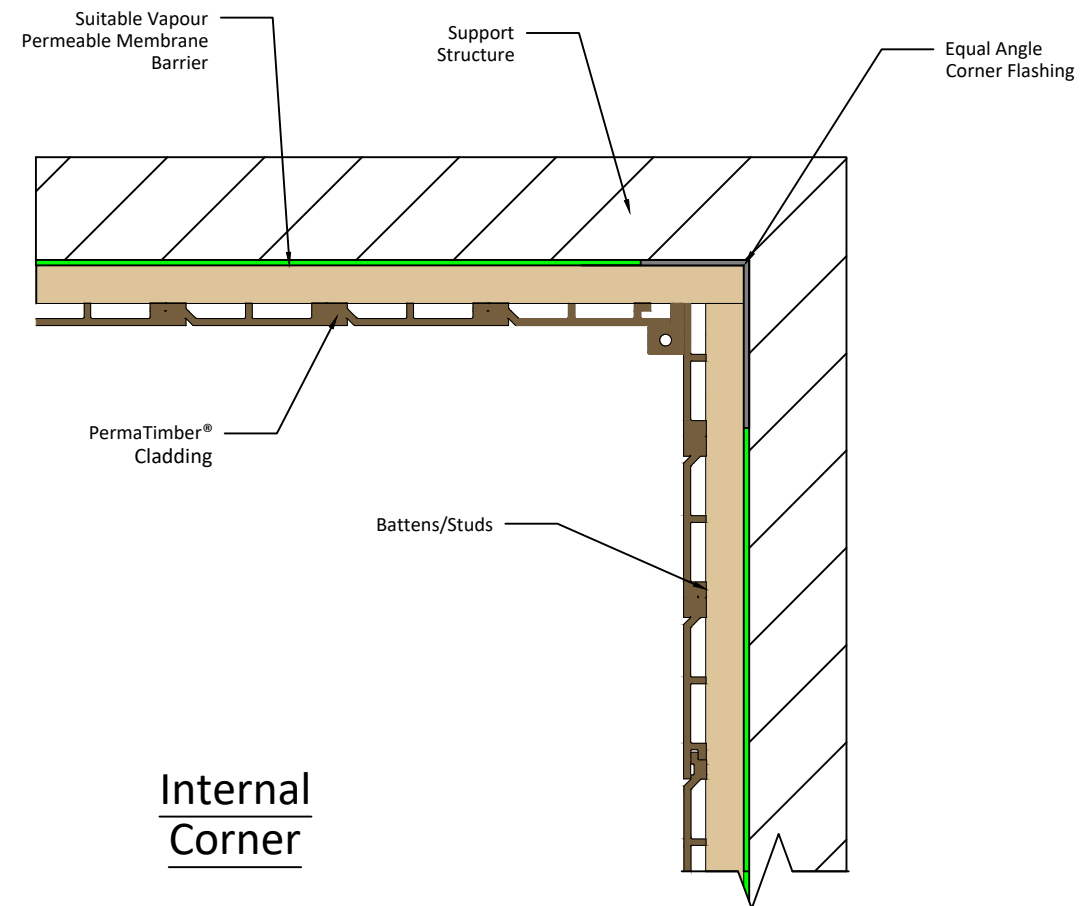

Internal Corner

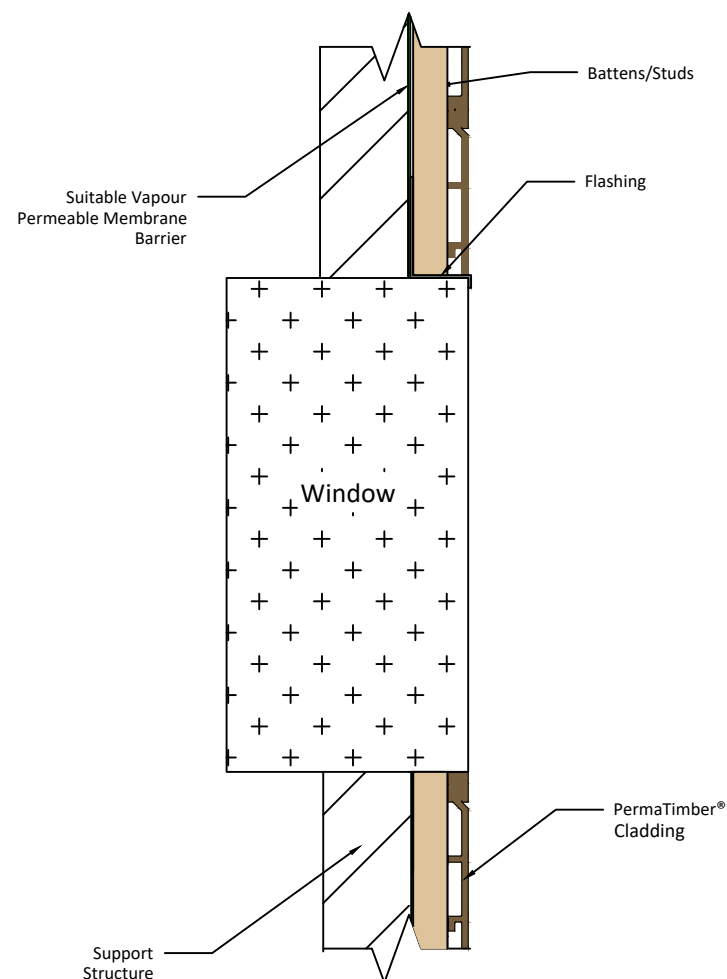

Window

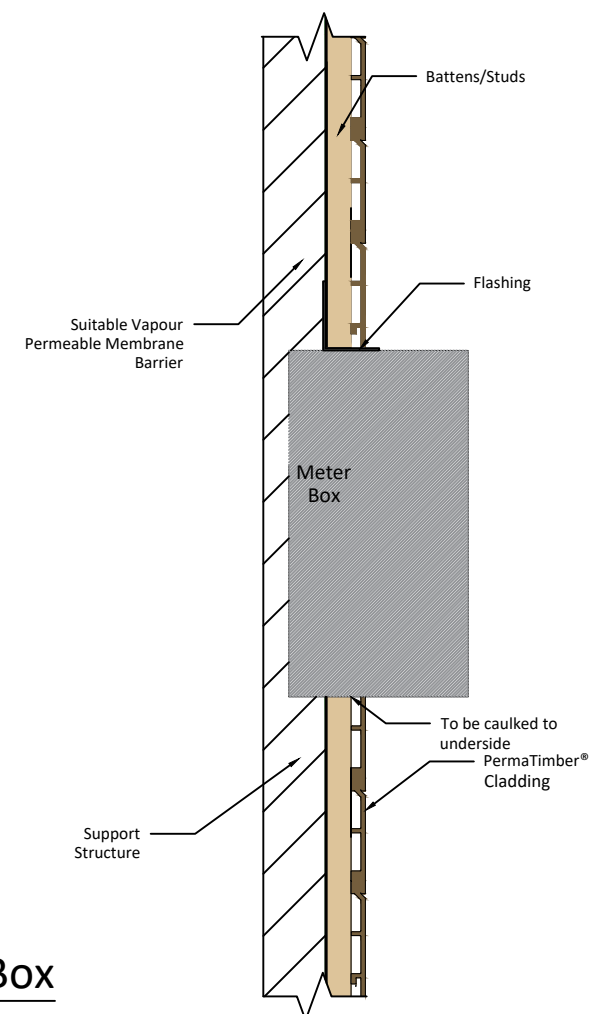

Meter Box

General Notes



Perma Composites®  
14 Garino Rise,  
Wangara, WA, 6065

P: 08 6222 6681  
E: info@permacomposites.com  
W: www.permacomposites.com

Project  
Perma Timber® Flashing




Date  
07 / 06 / 2019

Scale  
Do Not Scale

Drawn By  
Mansour Ahamed

| DATE     | DRAWING NUMBER       | PAGE   |
|----------|----------------------|--------|
| 01/08/19 | PD-010-02-00-0003-RG | 1 OF 2 |
| XX/XX/XX | FOR APPROVAL         | -      |

Copyright: This drawing is the property of Perma Composites Pty Ltd & Must not be reproduced or copied without prior, written authorization from Perma Composites Pty Ltd.

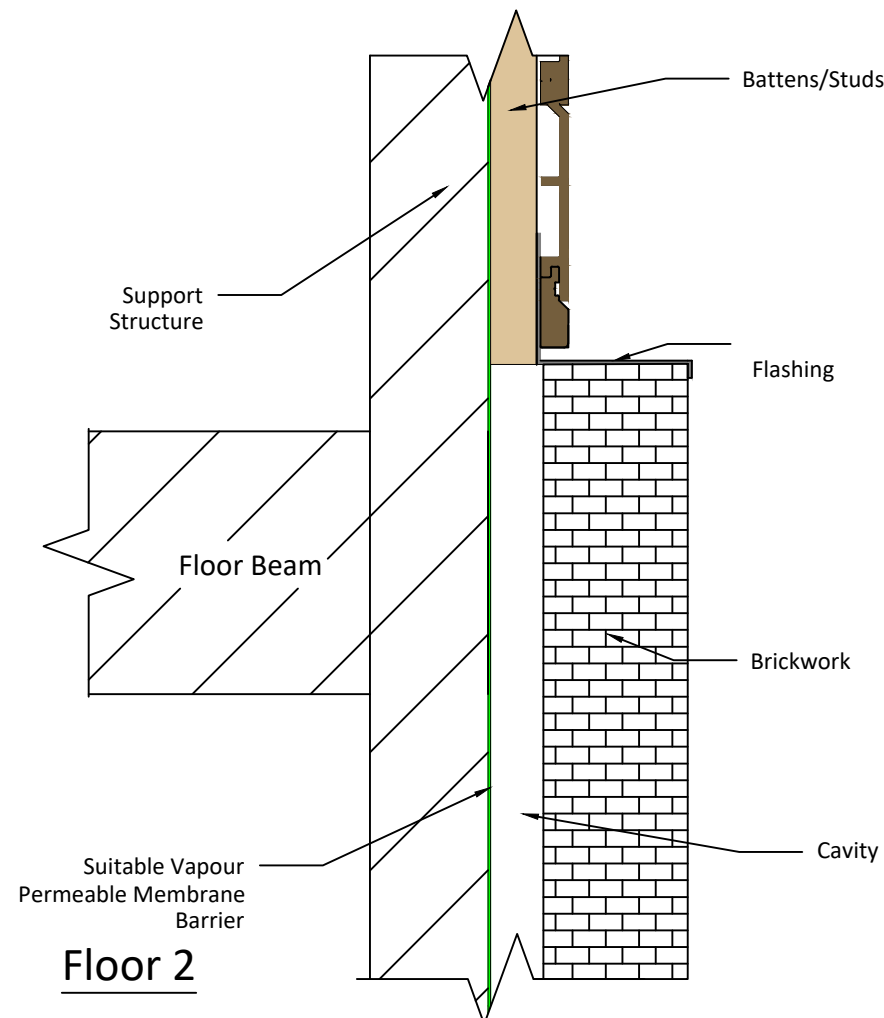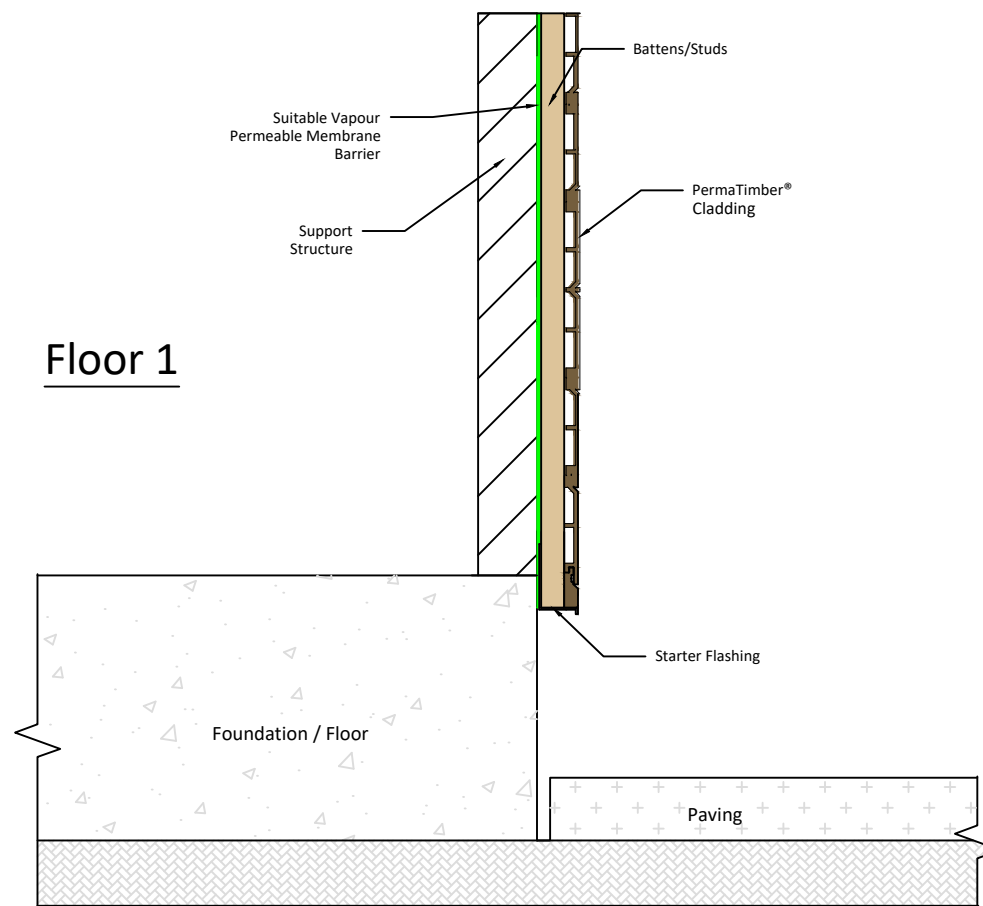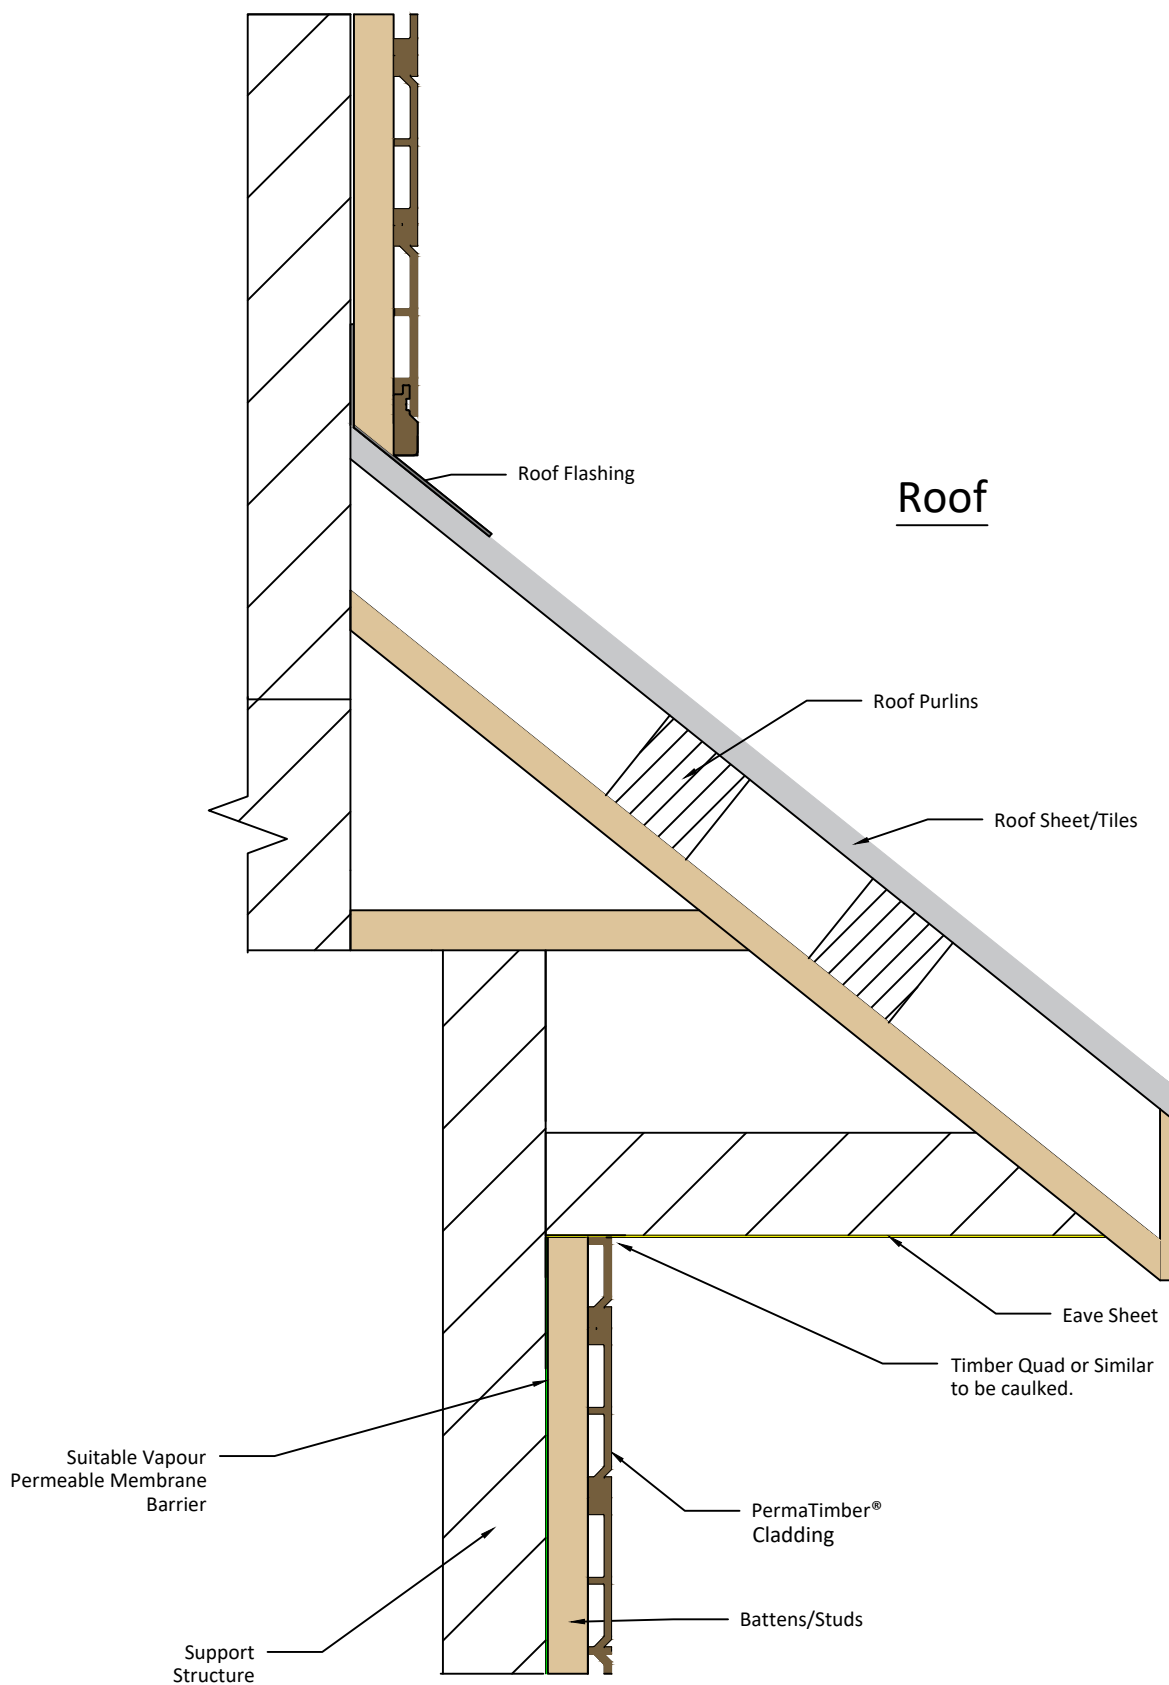

## General Notes



Perma Composites®  
14 Garino Rise,  
Wangara, WA, 6065  
  
P: 08 6222 6681  
E: info@permacomposites.com  
W: www.permacomposites.com

Project  
Perma Timber® Flashing  
Date  
07 / 06 / 2019  
Scale  
Do Not Scale  
Drawn By  
Mansour Ahamed

| DATE     | DRAWING NUMBER       | PAGE   |
|----------|----------------------|--------|
| 01/08/19 | PD-010-02-00-0003-RG | 2 OF 2 |
| XX/XX/XX | FOR APPROVAL         | -      |

Copyright: This drawing is the property of Perma Composites Pty Ltd & Must not be reproduced or copied without prior, written authorization from Perma Composites Pty Ltd.